



SIDE ELEVATION
1/4" = 1'-0"

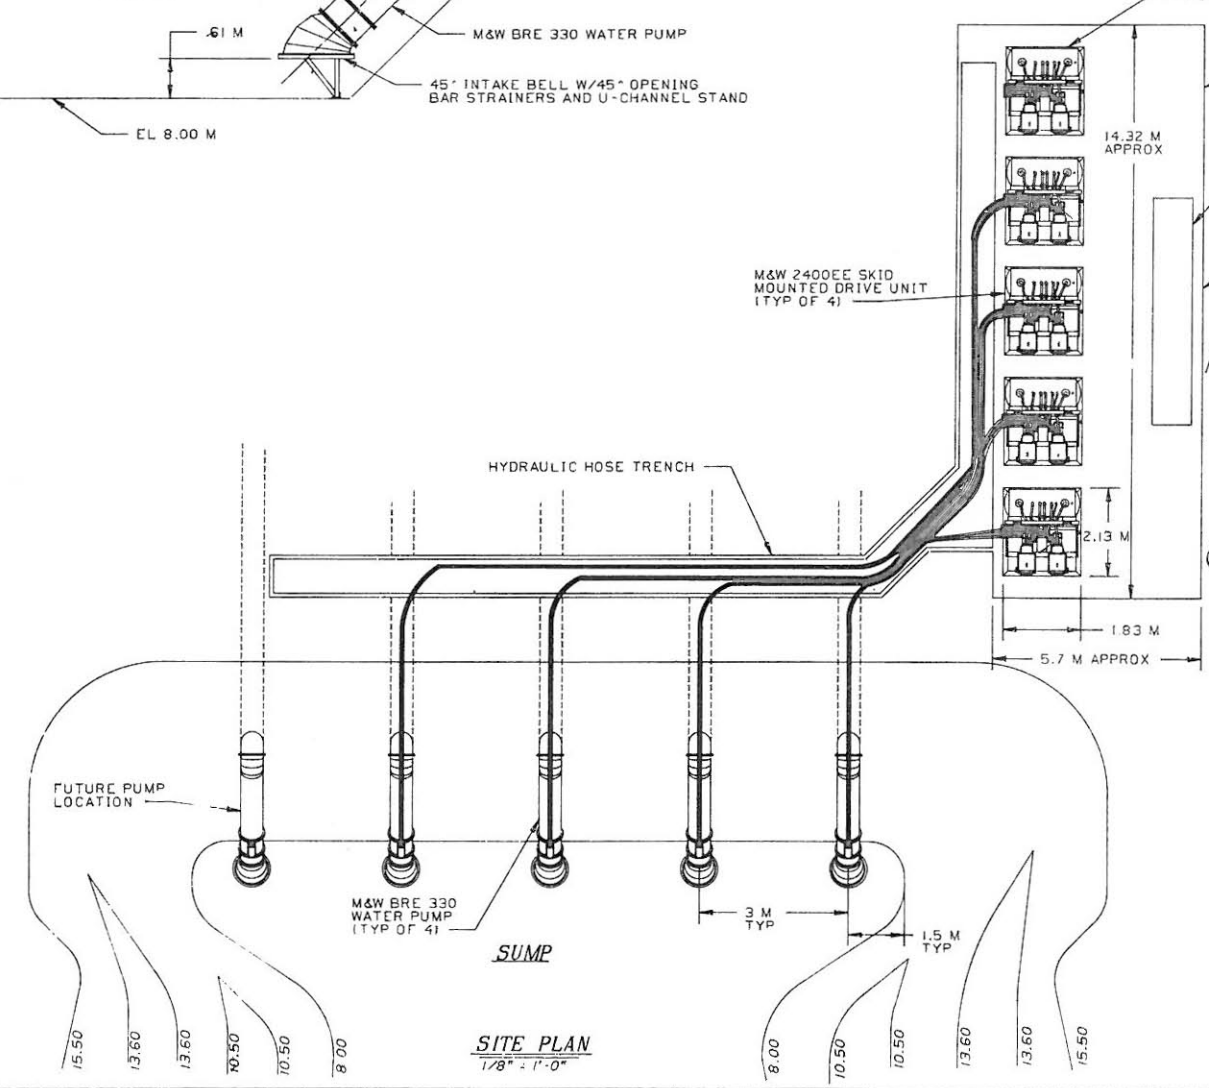

SITE PLAN
1/8" = 1'-0"

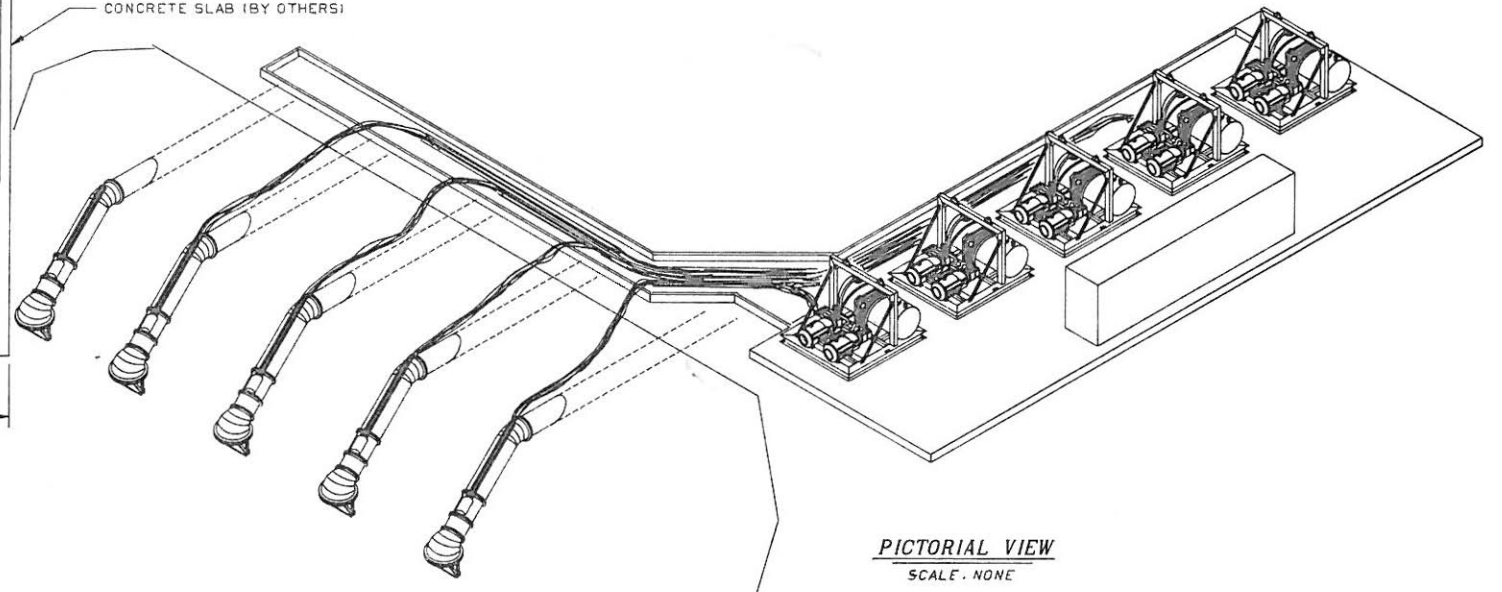

PICTORIAL VIEW
SCALE: NONE

MATERIAL	TITLE		PUMPING STATION PROPOSAL	
	DRAWN BY	DATE	HEET ASSY	SHEET 1 OF 1
	CC HN	03/17/81		
	