


REV	DESCRIPTION	DATE

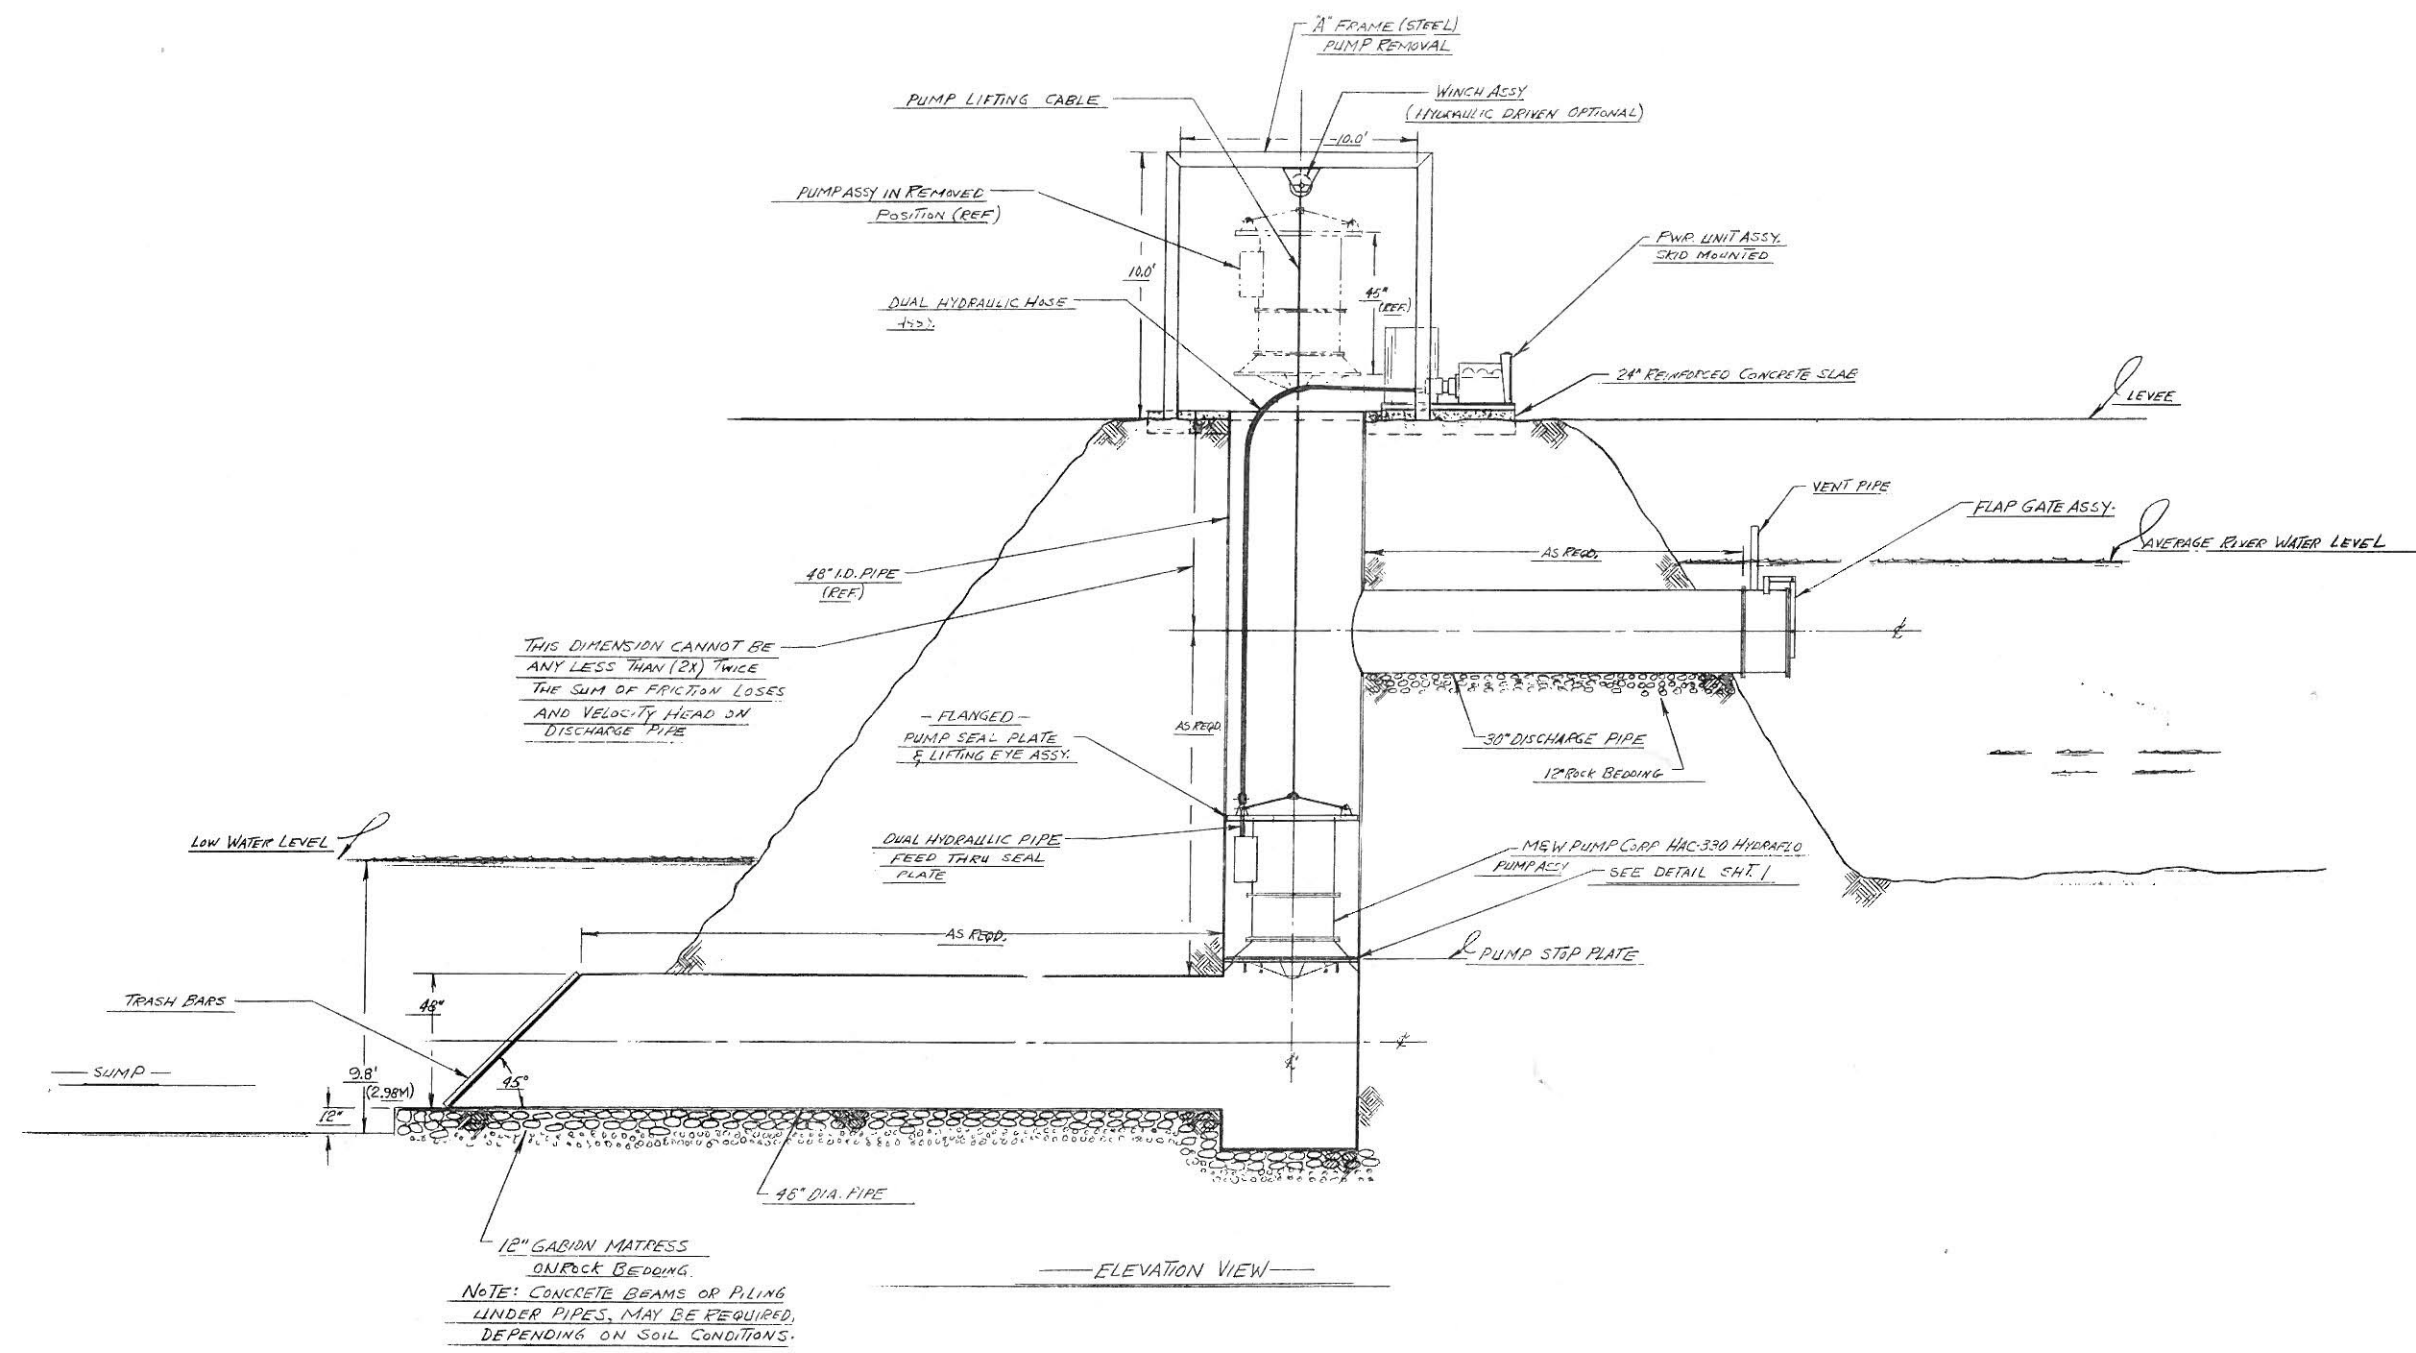

NOTE: CONCRETE BEAMS OR PILING UNDER PIPES, MAY BE REQUIRED, DEPENDING ON SOIL CONDITIONS.

NOTE
THIS DRAWING IS THE PROPERTY OF M&W PUMP WORKS, INC. 33 N.W. 3rd ST., DEERFIELD BEACH, FL 33441 AND IS LOANED WITH THE EXPRESS UNDERSTANDING THAT IT IS SUBJECT TO RETURN ON DEMAND. THE ENGINEERING KNOW-HOW AND DESIGN INFORMATION HEREON ARE INCLUDED IN THE PRICE OF OUR PROPOSAL AND MAY NOT BE REVEALED, USED OR TRANSMITTED TO OTHERS EXCEPT IN ACCORD WITH CONTRACT OR WRITTEN PERMISSION OF M&W PUMP WORKS, INC.

MODEL NO. HAC-330
CUSTOMER
JOB
CUSTOMER APPROVAL
SIGNATURE _____ DATE _____

TITLE RETRACTABLE WELL MOUNTED VERTICAL PUMP PROPOSAL
DWG. NO. 0891-40-40 SHEET 2 OF 2
SCALE NONE NEXT ASBY
DRAWN BY gbc DATE 4-4-00 C'D BY gbc DATE 4/7/00 APP'D BY [Signature] DATE 4/7/00

ITEM	PART NUMBER	DESCRIPTION	QUANTITY
PARTS LIST			

M&W PUMP WORKS INC.
33 N.W. 3rd St.
DEERFIELD BEACH, FL 33441

